


SECTION

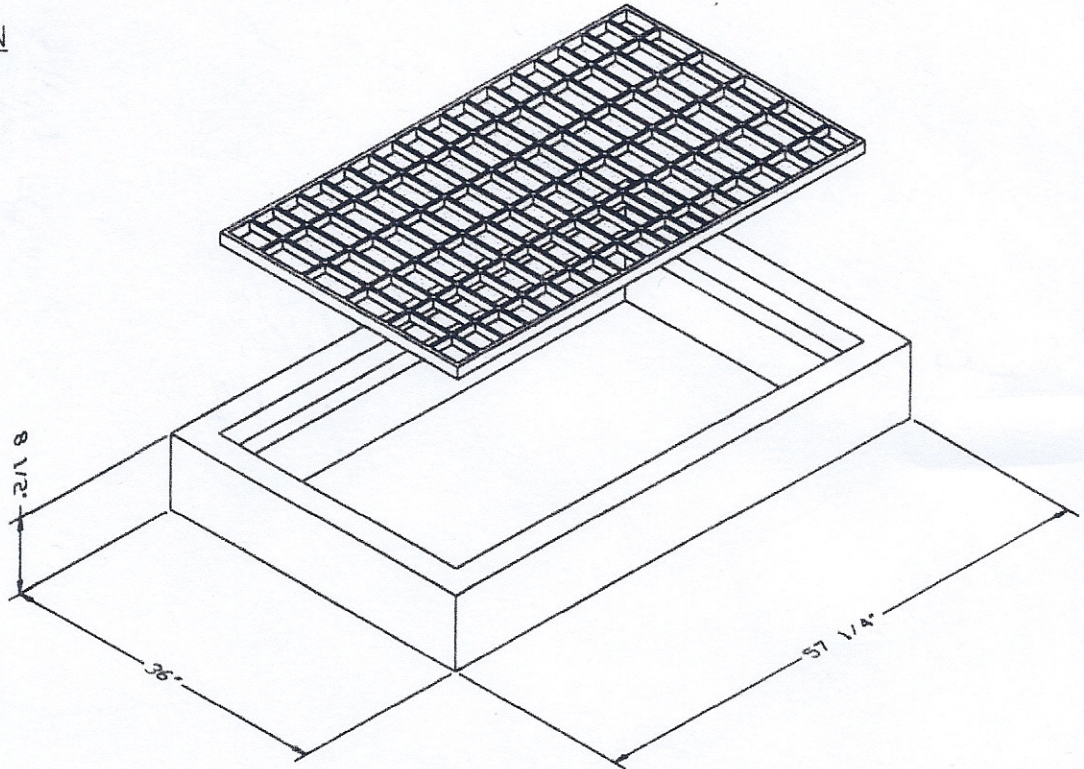

PARSONS
INC.

658 HANOVER-KENDALL RD.
HOOKSTOWN, PA. 15050

(724) 899-2933 FAX: (724) 899-3532

PENN DOT TYPE M
INLET TOPS

NOTE: PRODUCT IS CONSTRUCTED OF VIBRATED DATE: 06/15/00

SCALE: NTS

FULLY REINFORCED CONCRETE, USING A 6 1/2
BAG/YD. OF HIGH EARLY CEMENT.

DRAWN BY:

DAVID G. WERTZ